
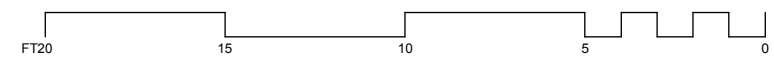



1 DR2 THEATHER GROUND PLAN
 Scale: 3/16" = 1'-0"

D·R·2 THEATRE		
TITLE GROUND PLAN		
DRAWING NO. 1	DRAWN BY J.DIEPPA	DATE 6/23/13
SCALE AS NOTED FILE NAME DR2 CAD.VWX		

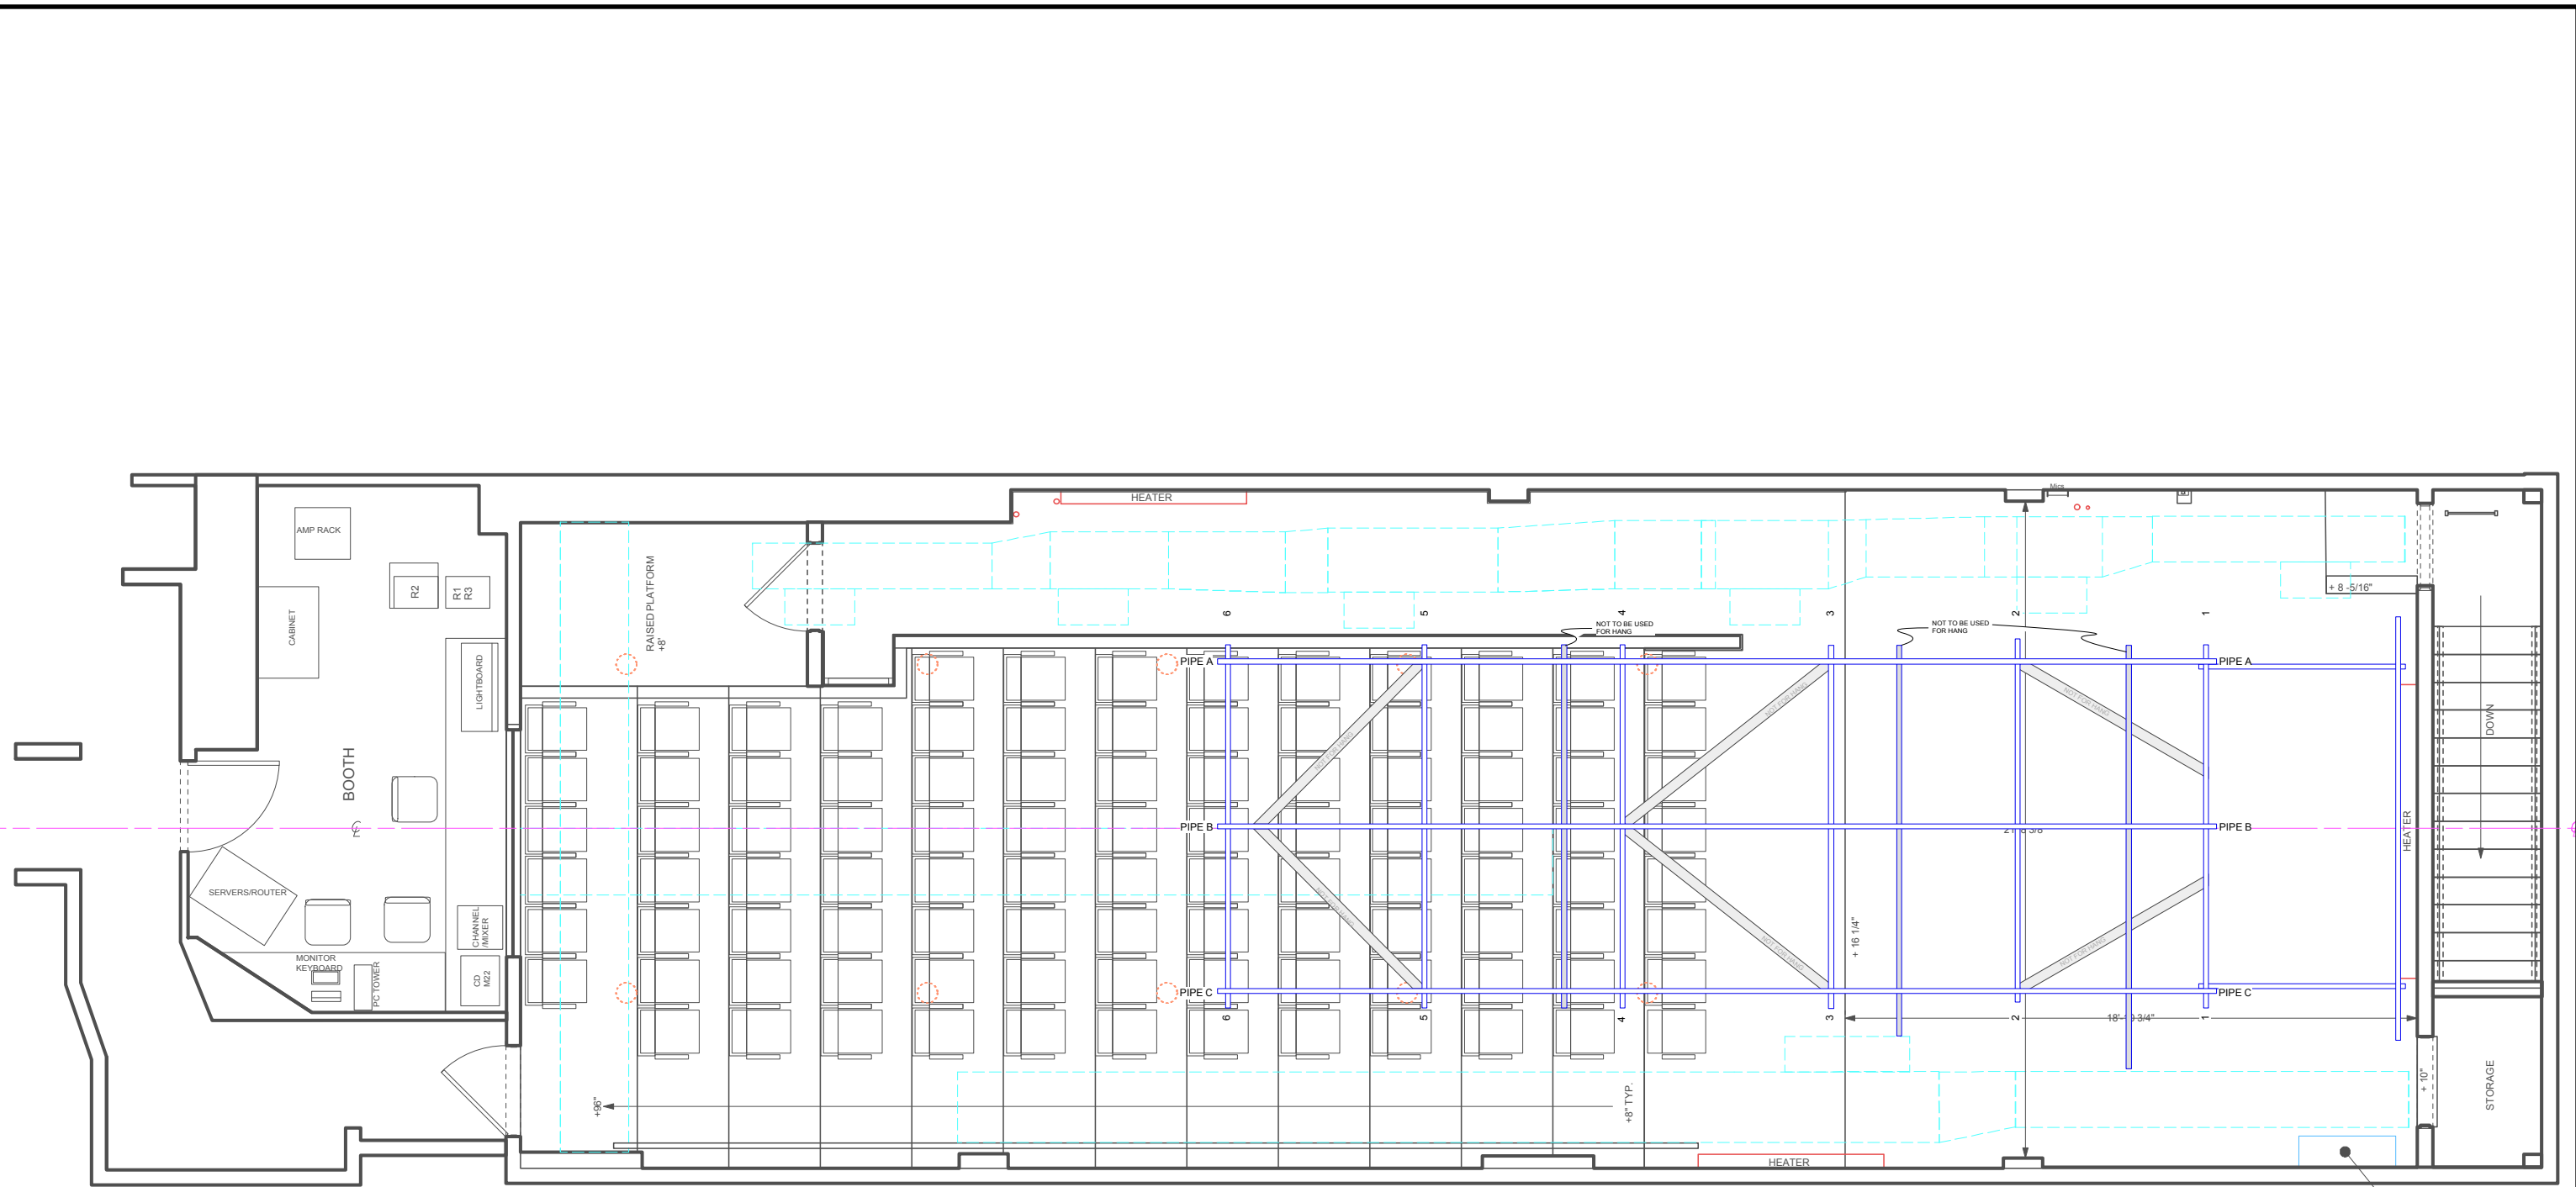


2 DR2-LIGHTING GRID
 Scale: 3/16" = 1'-0"

D·R·2 THEATRE		
TITLE LIGHTING GRID		
DRAWING NO. 2	DRAWN BY J. DIEPPA	DATE 6/23/13
SCALE AS NOTED FILE NAME DR2 CAD.VWX		

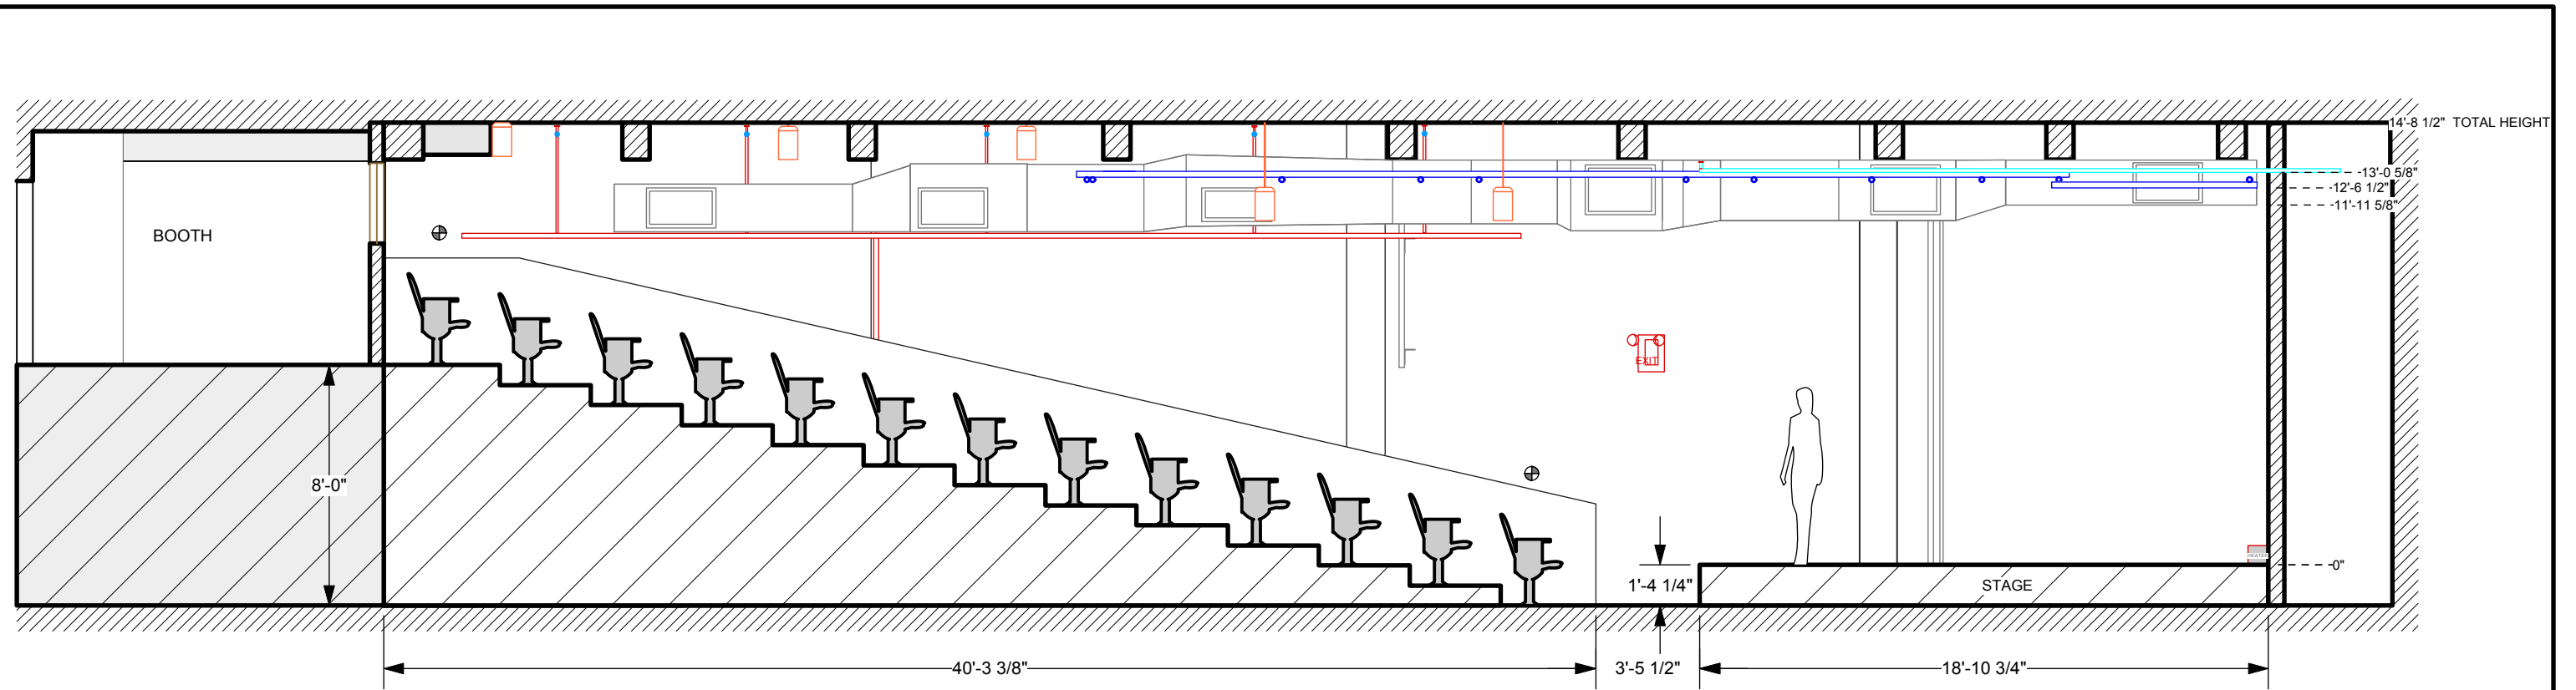

1 SR-SECTION
Scale: 3/16" = 1'-0"

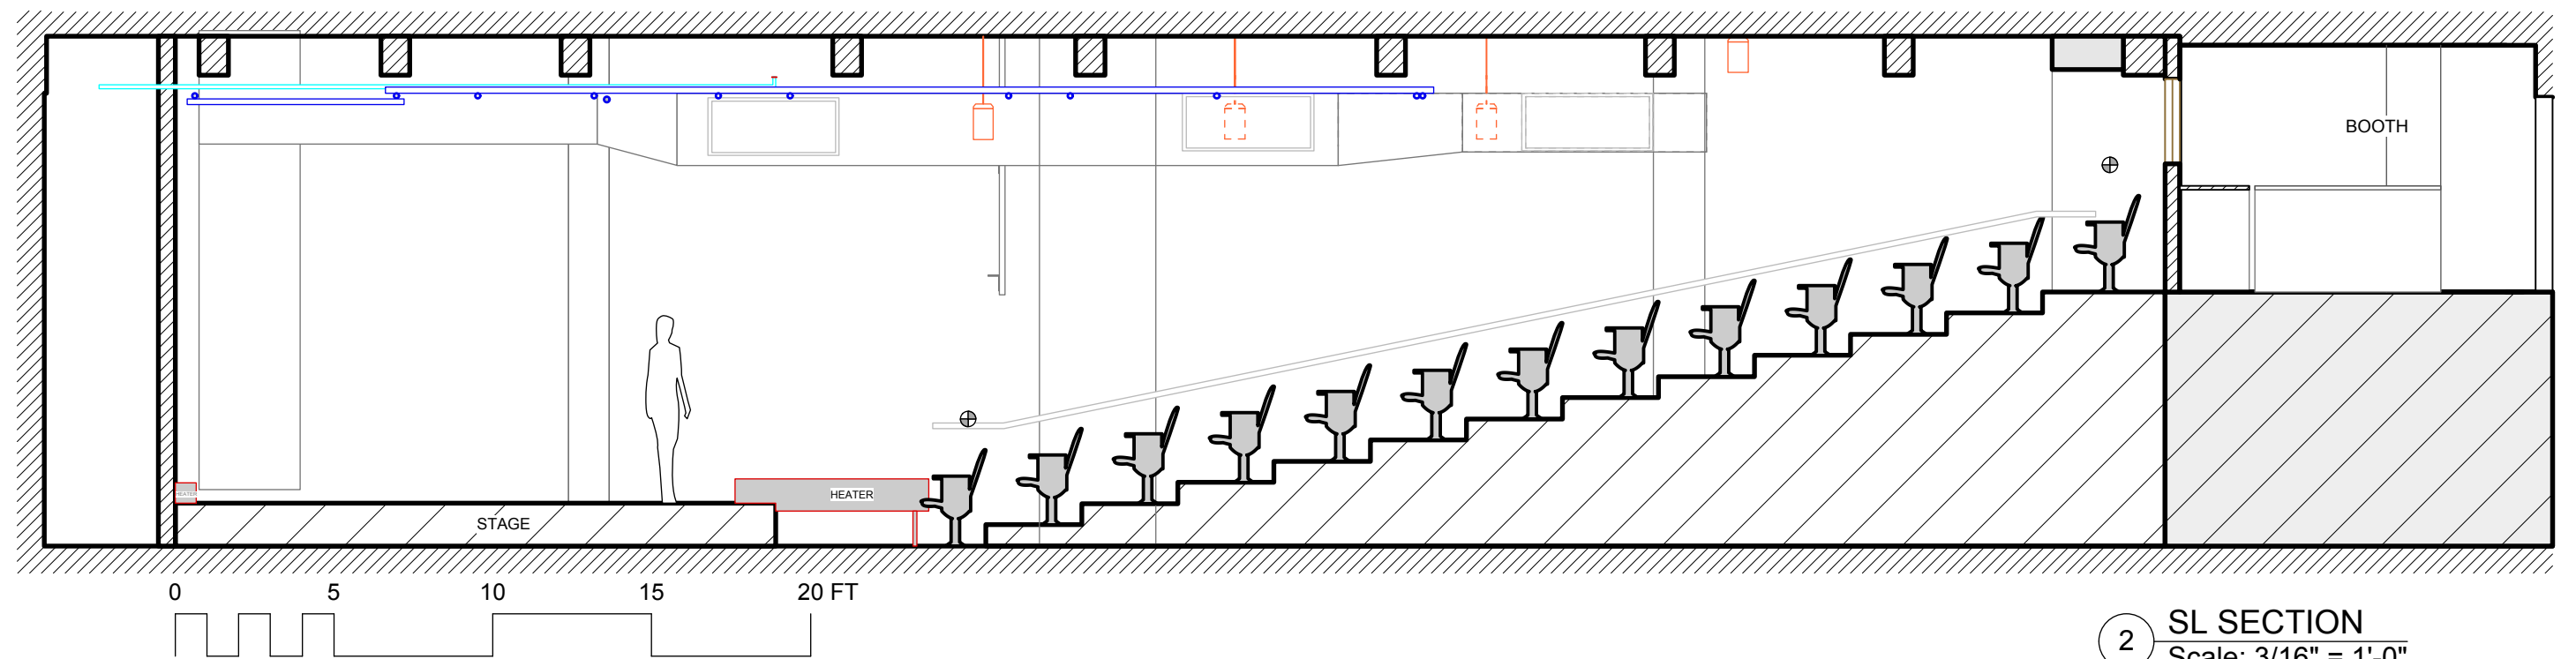

2 SL SECTION
Scale: 3/16" = 1'-0"

D·R·2 THEATRE		
SECTION		
DRAWING NO. 3	DRAWN BY J.DIEPPA	DATE 6/13/13
SCALE AS NOTED FILE NAME DR2 CAD.VWX		